


WET SEALANT BY OTHERS  
 IMPORTANT:  
 WET-SEALANT MUST BE  
 ADHERED TO CLEAN SUBSTRATE  
 NOT TO EMSEAL EPOXY.

MASK-OFF WET-SEALANT  
 ADHESION AREA PRIOR  
 TO INSTALLATION OF  
 EPOXY AND 20H FOAM.

DEPTH OF SEALANT PER  
 SEALANT MANUFACTURERS  
 RECOMMENDATION.

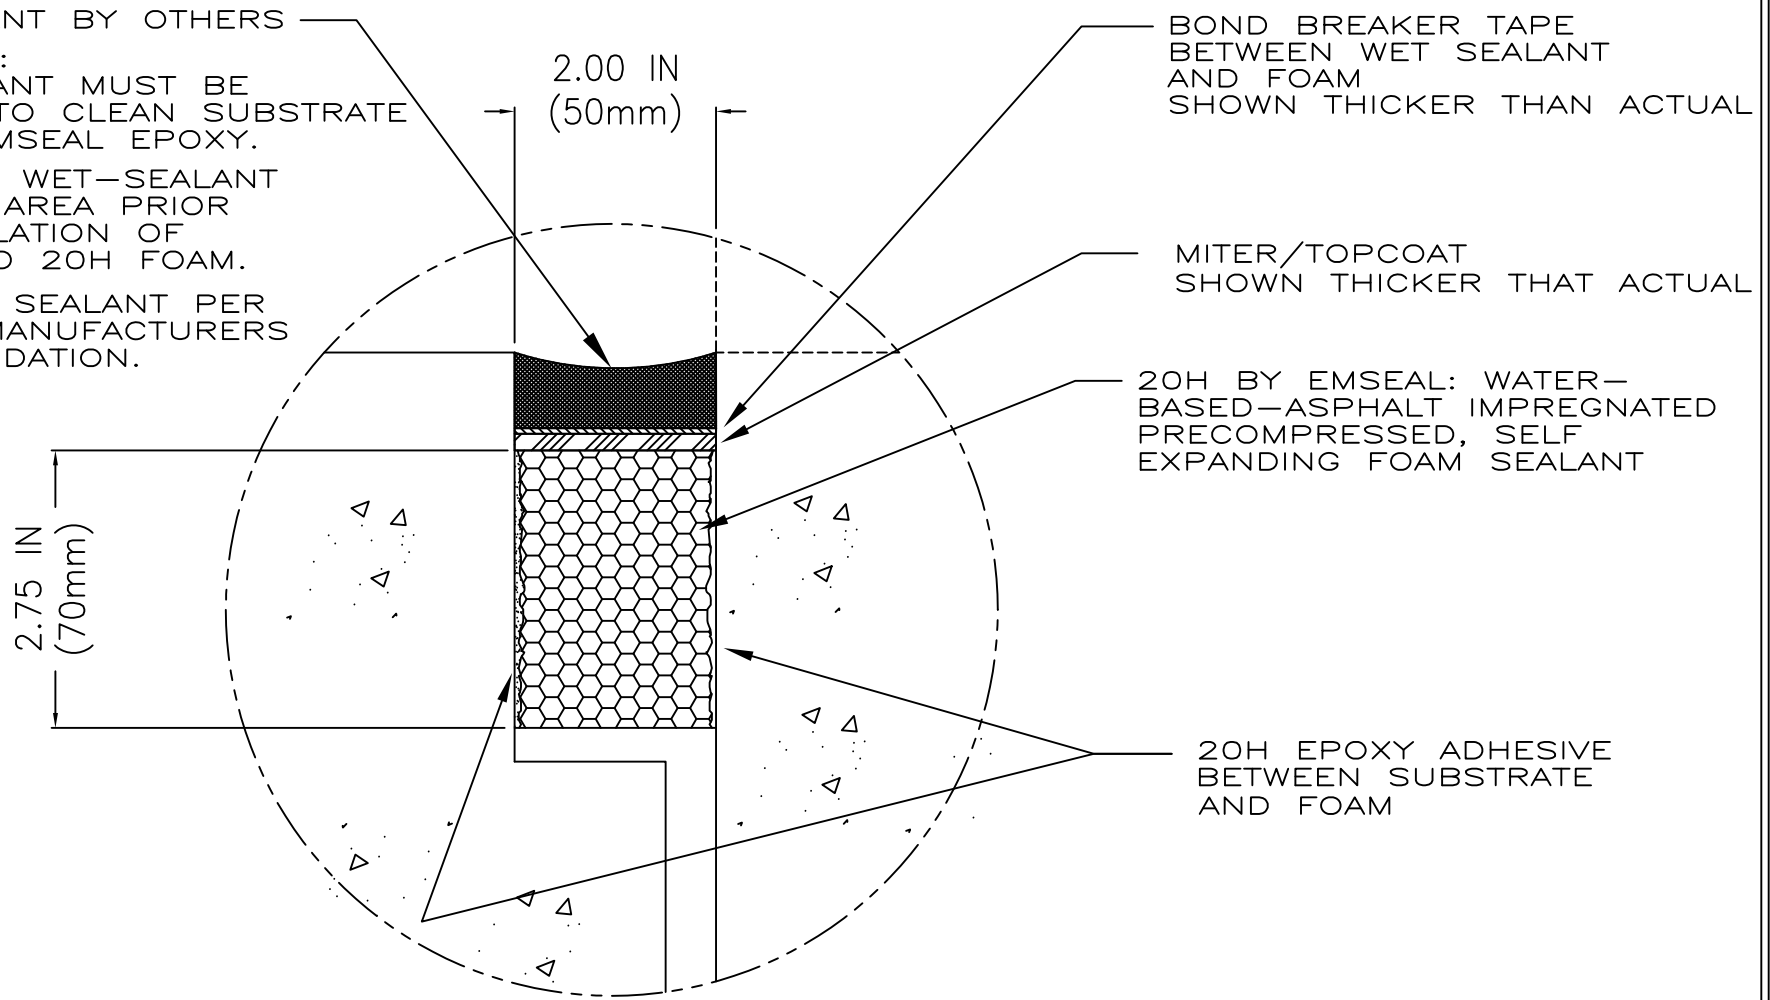

TYPICAL VIEW - BOTH APPLICATIONS  
 SEE SHEET #1

CD-ROM VERSION 3 FILENAME: 2NDARYToCaulk

**EMSEAL JOINT SYSTEMS LTD.**

**20H EXPANDING FOAM IN SECONDARY SEAL APPLICATION**

THIS DOCUMENT CONTAINS INFORMATION OF A CONFIDENTIAL NATURE  
 UNAVAILABLE TO THE PUBLIC AND IS PROPRIETARY TO EMSEAL  
 CORPORATION. ANY UNAUTHORIZED USE WILL BE PROSECUTED.  
 THIS DRAWING IS PROTECTED BY COPYRIGHT, THE RIGHT TO  
 REPRODUCE IN ANY FORM BEING THE EXCLUSIVE RIGHT OF EMSEAL  
 CORPORATION. ANY UNAUTHORIZED REPRODUCTION WHETHER IN  
 TWO OR THREE DIMENSIONS WILL BE PROSECUTED.

DRAWN BY: WAJ	DATE: 2/20/98	SCALE: N.T.S.	DRAWING No: 2 of 2
------------------	------------------	------------------	-----------------------

DWG. NO. 00300100

C:\DETAILS\FOAM\20H