


NOTE: DECK WATERPROOFING NOT SHOWN

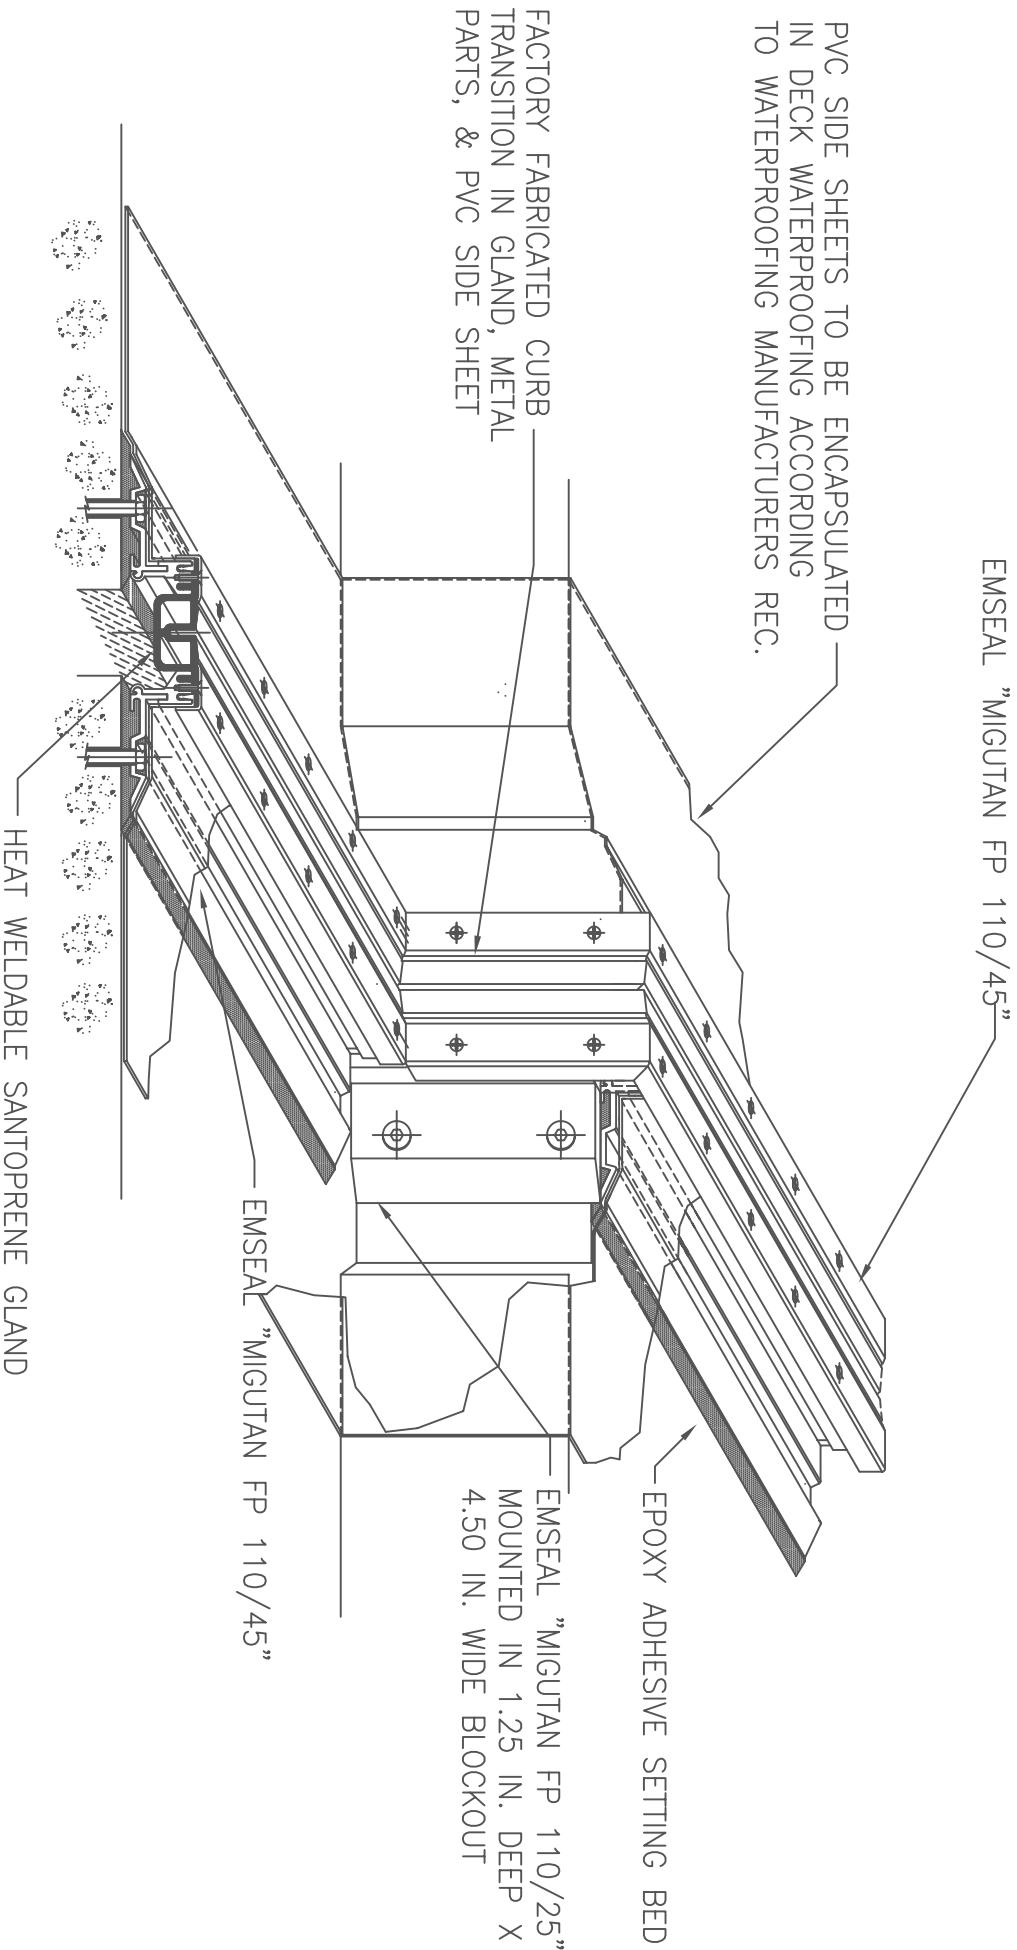

CD-ROM VERSION 3 FILENAME: CurbtoSidewalk

**EMSEAL JOINT SYSTEMS LTD.**

FP 90/45 WITH FP 90/25 UPTURN/CURB TRANSITION

THIS DOCUMENT CONTAINS INFORMATION OF A CONFIDENTIAL NATURE UNAVAILABLE TO THE PUBLIC AND IS PROPRIETARY TO EMSEAL SYSTEMS LTD. THIS DRAWING IS PROTECTED BY COPYRIGHT. THE RIGHT TO REPRODUCE IN ANY FORM BEING THE EXCLUSIVE RIGHT OF EMSEAL CORPORATION. ANY UNAUTHORIZED REPRODUCTION WHETHER IN TYPED OR THREE DIMENSIONS WILL BE PROSECUTED.

DRAWN	DATE:	SCALE:	SHEET
BY: WAJ	8/18/97	N.T.S.	No:
PART NUMBER:	45\003-0-01-00		

C:\DETAILS\MIGUA\FP110\