


NOTE: DECK WATERPROOFING NOT SHOWN

PVC SIDE SHEETS TO BE ENCAPSULATED IN DECK WATERPROOFING ACCORDING TO WATERPROOFING MANUFACTURERS REC.

FACTORY FABRICATED CURB TRANSITION IN GLAND, METAL PARTS, & PVC SIDE SHEET

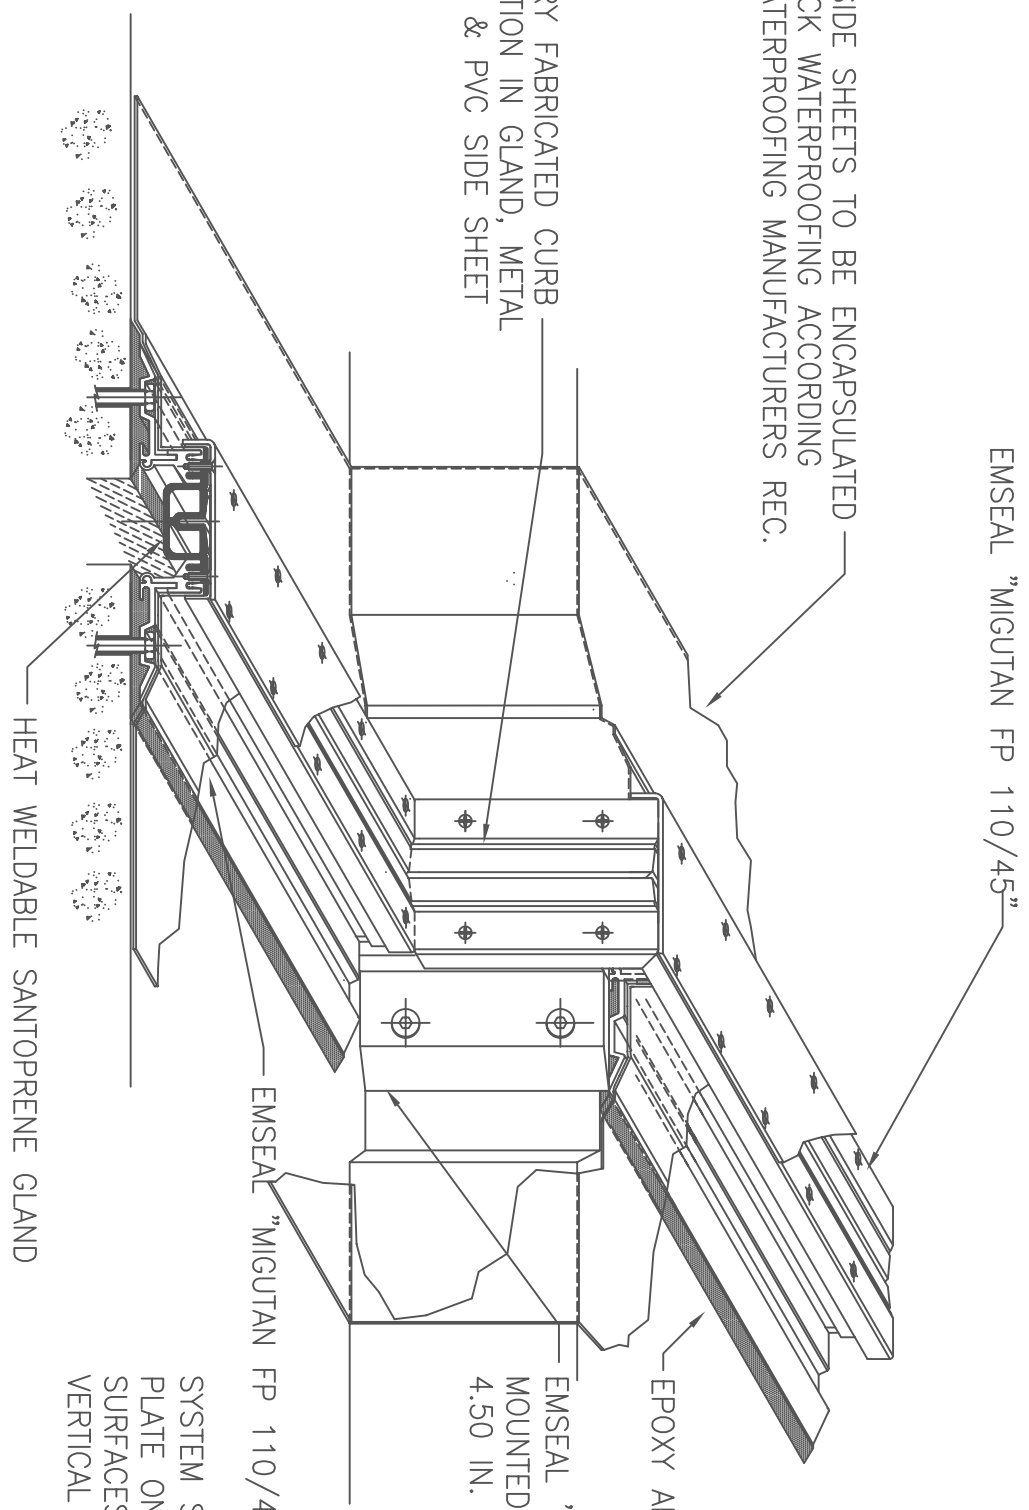

EMSEAL "MIGUTAN FP 110/45"

EPOXY ADHESIVE SETTING BED

EMSEAL "MIGUTAN FP 110/25" MOUNTED IN 1.25 IN. DEEP X 4.50 IN. WIDE BLOCKOUT

EMSEAL "MIGUTAN FP 110/45"

HEAT WELDABLE SANTOPRENE GLAND

SYSTEM SHOWN WITH COVER PLATE ON HORIZONTAL SURFACES - OPTIONAL FOR VERTICAL SURFACES

CD-ROM VERSION 3 FILENAME: CurbupturnwCv.rpt

EMSEAL JOINT SYSTEMS LTD.

FP 110/45 WITH FP 110/25 UPTURN/CURB TRANSITION W/COVER PLATE

THIS DOCUMENT CONTAINS INFORMATION OF A CONFIDENTIAL NATURE AND IS THE PROPERTY OF EMSEAL JOINT SYSTEMS LTD. ANY UNAUTHORIZED REPRODUCTION OR USE OF THIS DRAWING IS PROHIBITED BY COPYRIGHT, THE RIGHT TO REPRODUCE IN ANY FORM BEING THE EXCLUSIVE RIGHT OF EMSEAL JOINT SYSTEMS LTD. DIMENSIONS WILL BE PROSECUTED TO 1/8" OR THERE DIMENSIONS WILL BE PROSECUTED

C:\DETAILS\MGUA\FP110\

DRAWN BY: WAJ	DATE: 9/2/97	SCALE: N.T.S.	SHEET No:
PART NUMBER: 45\003-0-00-00			